




CROSS SECTION A-A

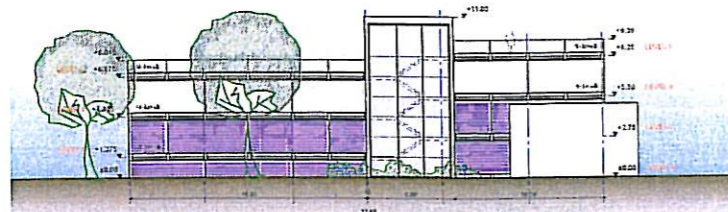


ELEVATION SOUTH

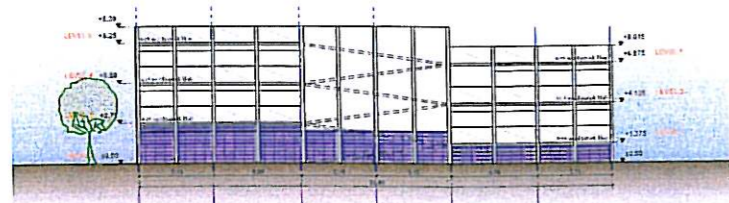


ELEVATION NORTH

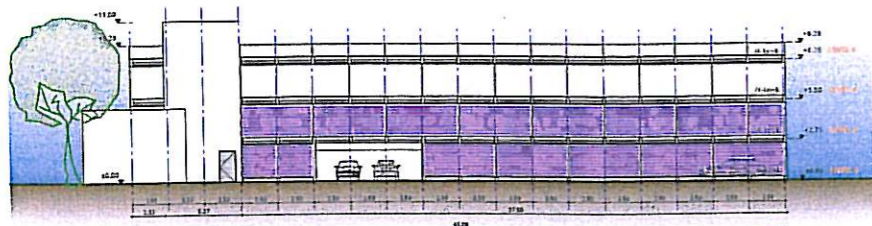

ELEVATION EAST TO BERNOLÁKOVA STREET

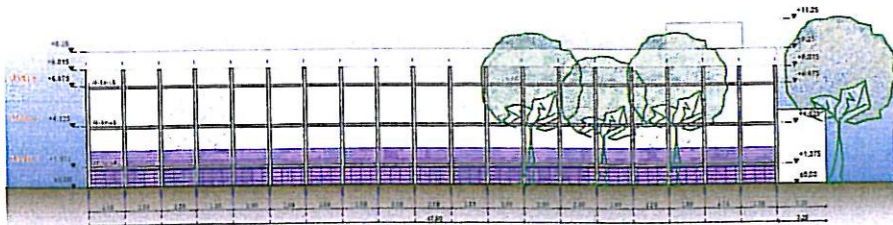

ELEVATION WEST

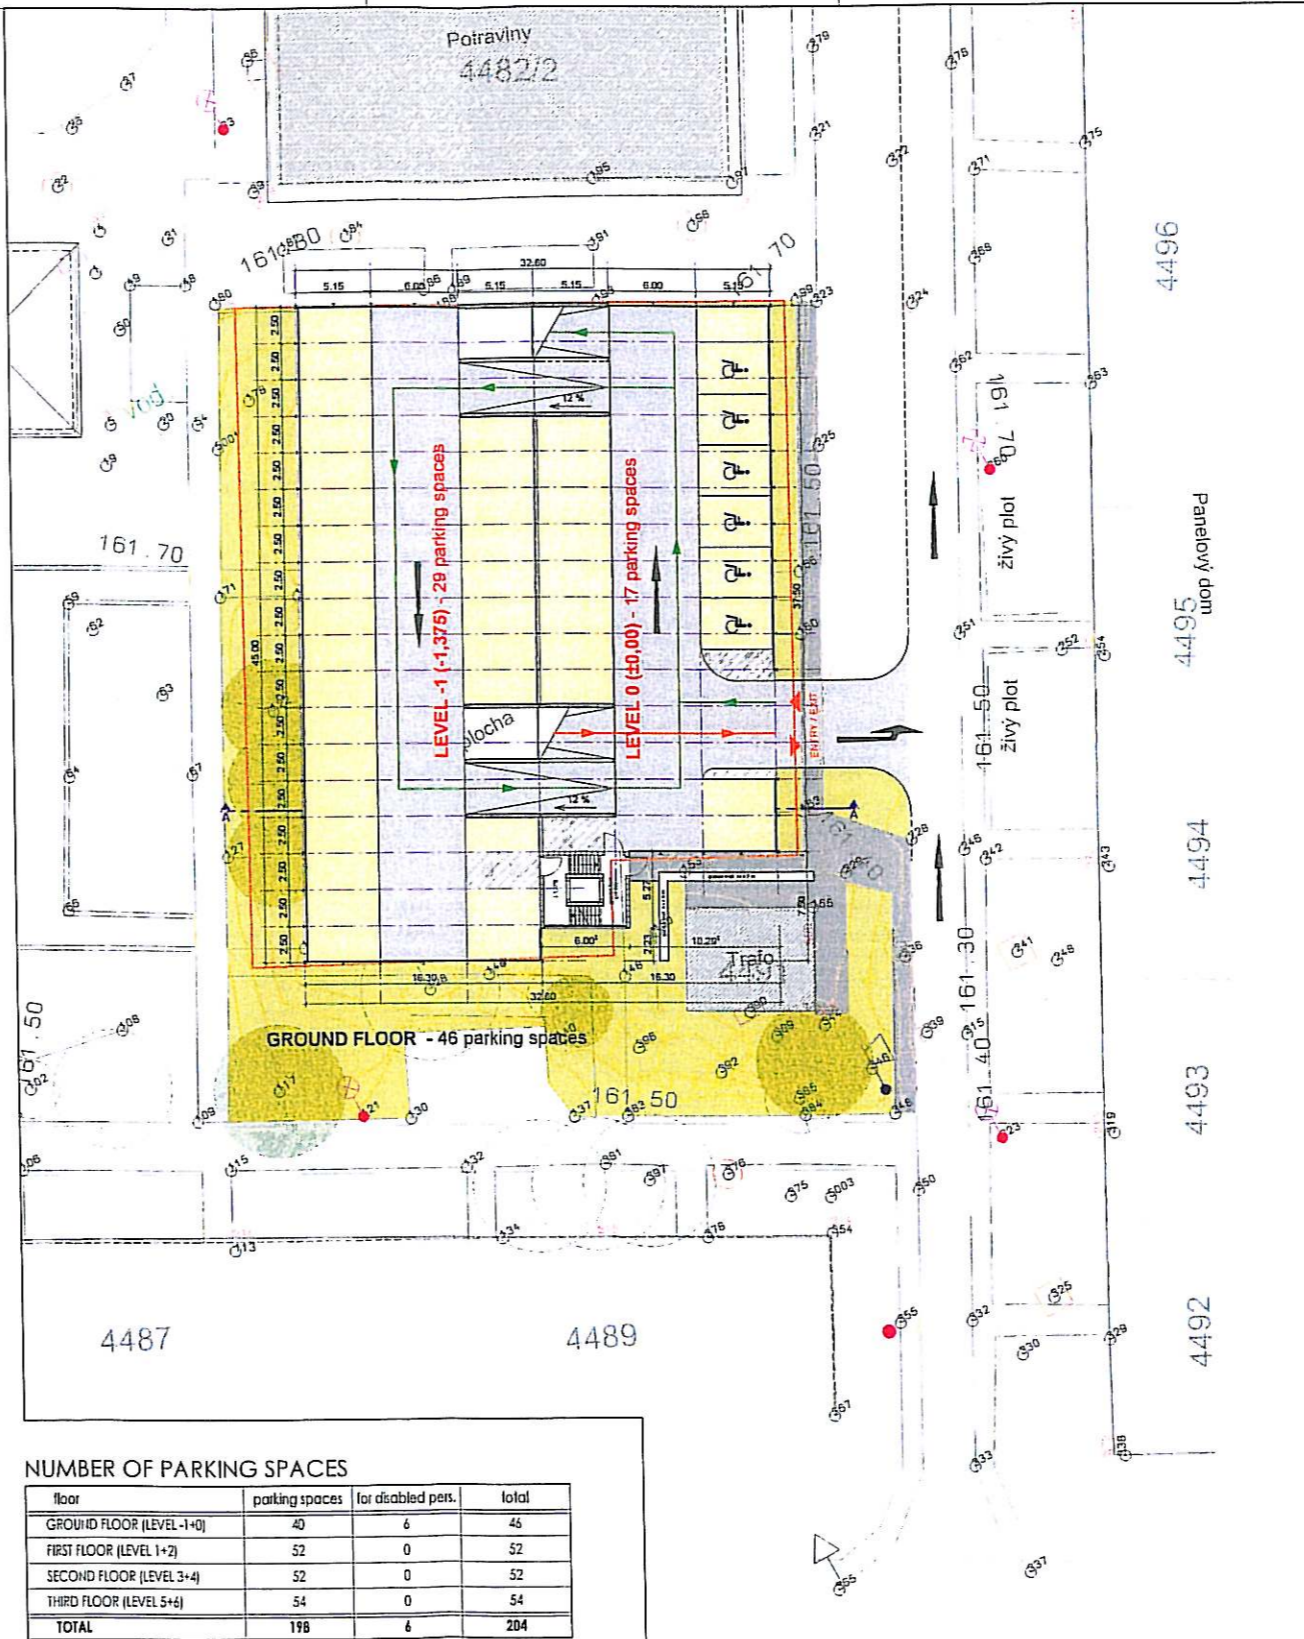

NUMBER OF PARKING SPACES

floor	parking spaces	for disabled pers.	total
GROUND FLOOR (LEVEL -1+0)	40	6	46
FIRST FLOOR (LEVEL 1+2)	52	0	52
SECOND FLOOR (LEVEL 3+4)	52	0	52
THIRD FLOOR (LEVEL 5+6)	54	0	54
TOTAL	198	6	204

INDEX

01	10.9.09	DH	Fassaden geändert, 2 Geschosse entfernt, Gambiowand neu
INDEX	DATE	NAM	REVISIONEN / VERÄNDERUNGEN

±0.00 = ... m.n.m.



DESIGN DRAWING



GOLDBECK s.r.o., Dvořitzna 9, SK-82105 Bratislava 2

OWNER / CLIENT	METIER	GENERAL APPROVED CLIENT	DATE
ENTRUSTED PLANNING DESIGN PLANNING	Dipl Ing. Doreen Knuchová Planung- & Baumanagement Studio 228 Fáterwal 238 40215 Düsseldorf	GENERAL APPROVED TENANT	DATE
PROJECT	CAR PARK Bernoláková Str., Malacky, Slovakia	DESIGNER	DATE
REPORT CONTENTS	SITE PLAN, SECTIONS AND ELEVATIONS	DATE CHECKED	DATE
PROJ. NO. / VER.	BR0000 / E	SCALE	INDEX
CAD-MODELL	ARC LP, SC, AND1	INDEX	INDEX
SCALE	1: 250	INDEX	INDEX